



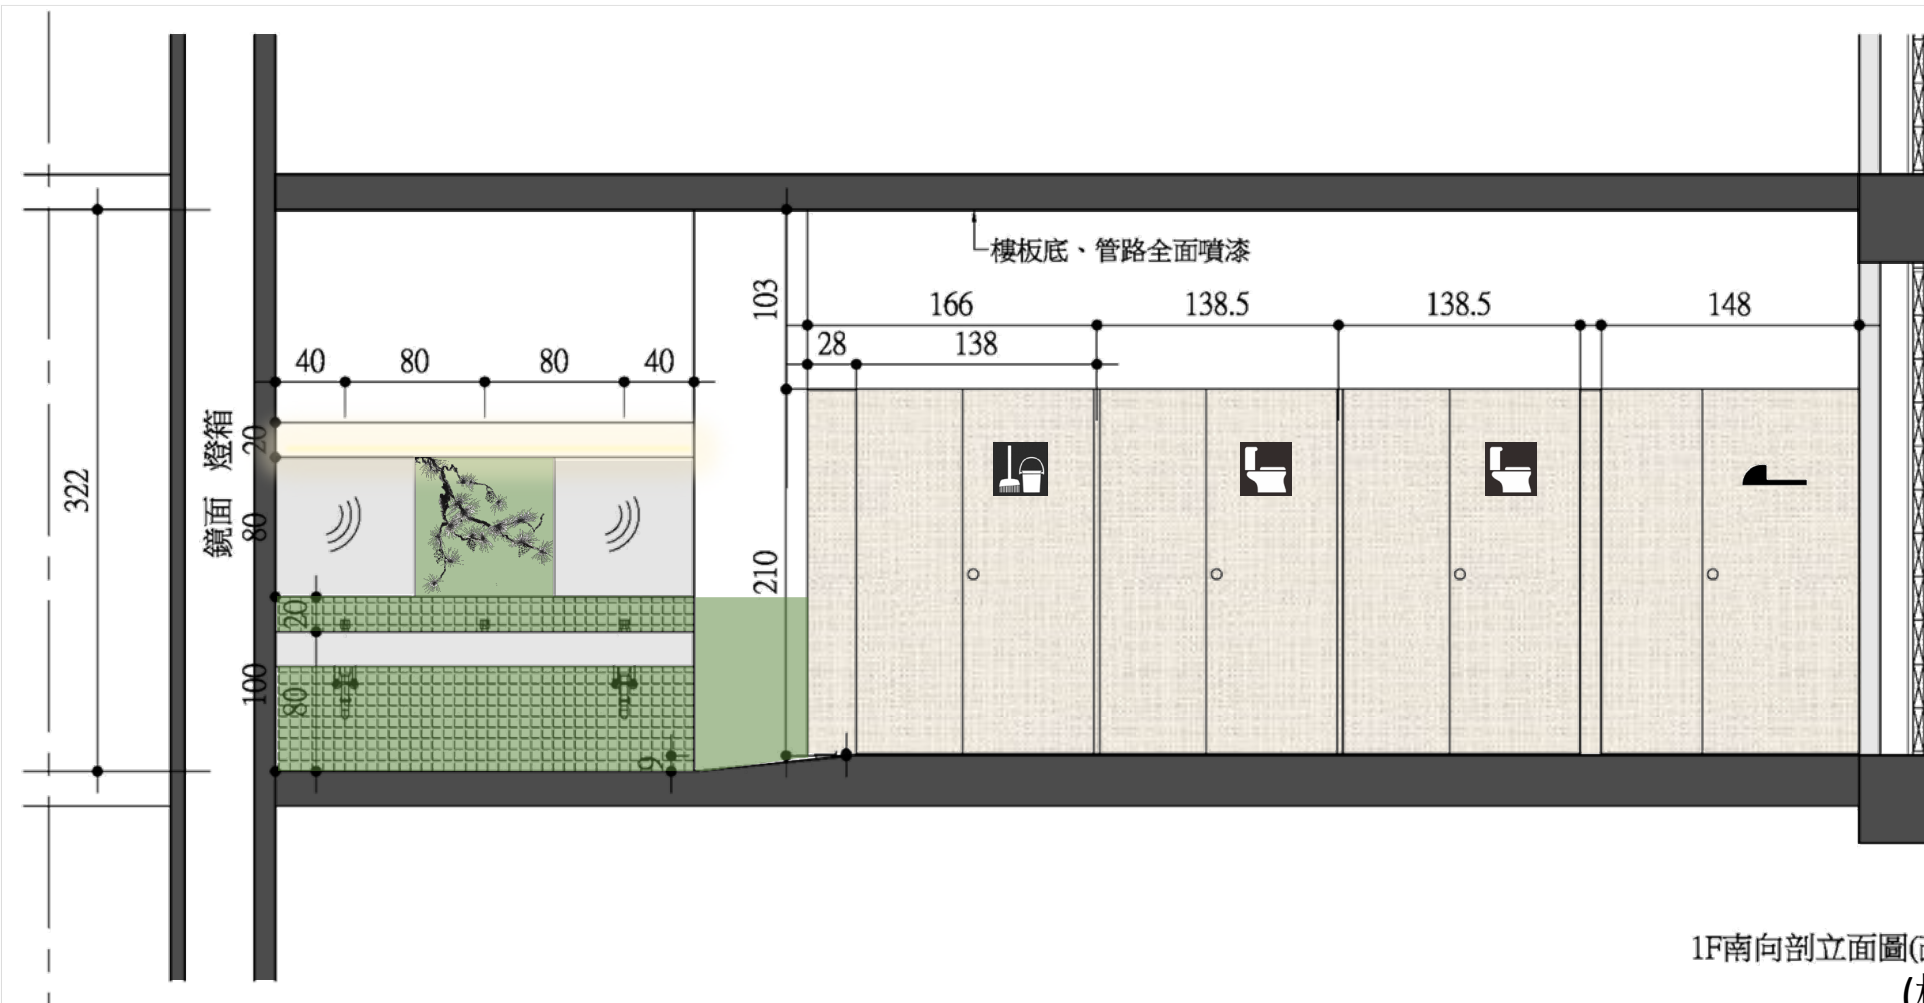


1F南向剖立面圖(改善後)
(松軒)

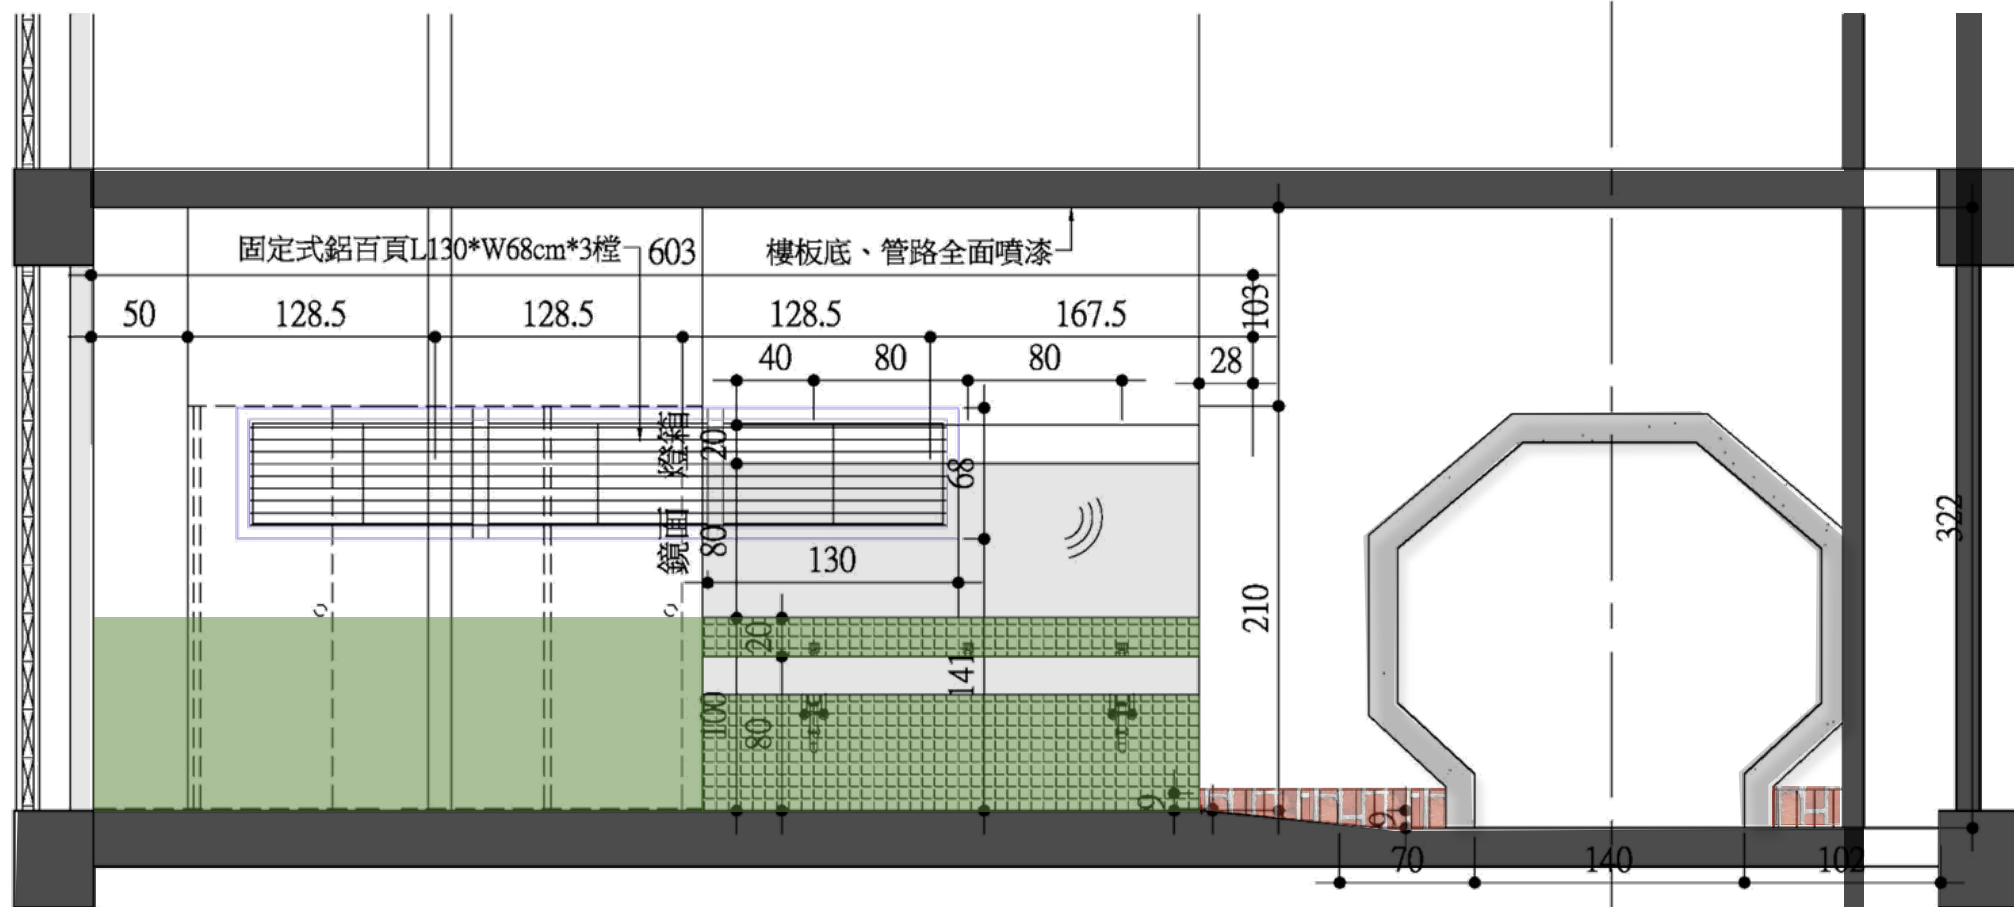


1F北向剖立面圖(改善後)
(松軒)




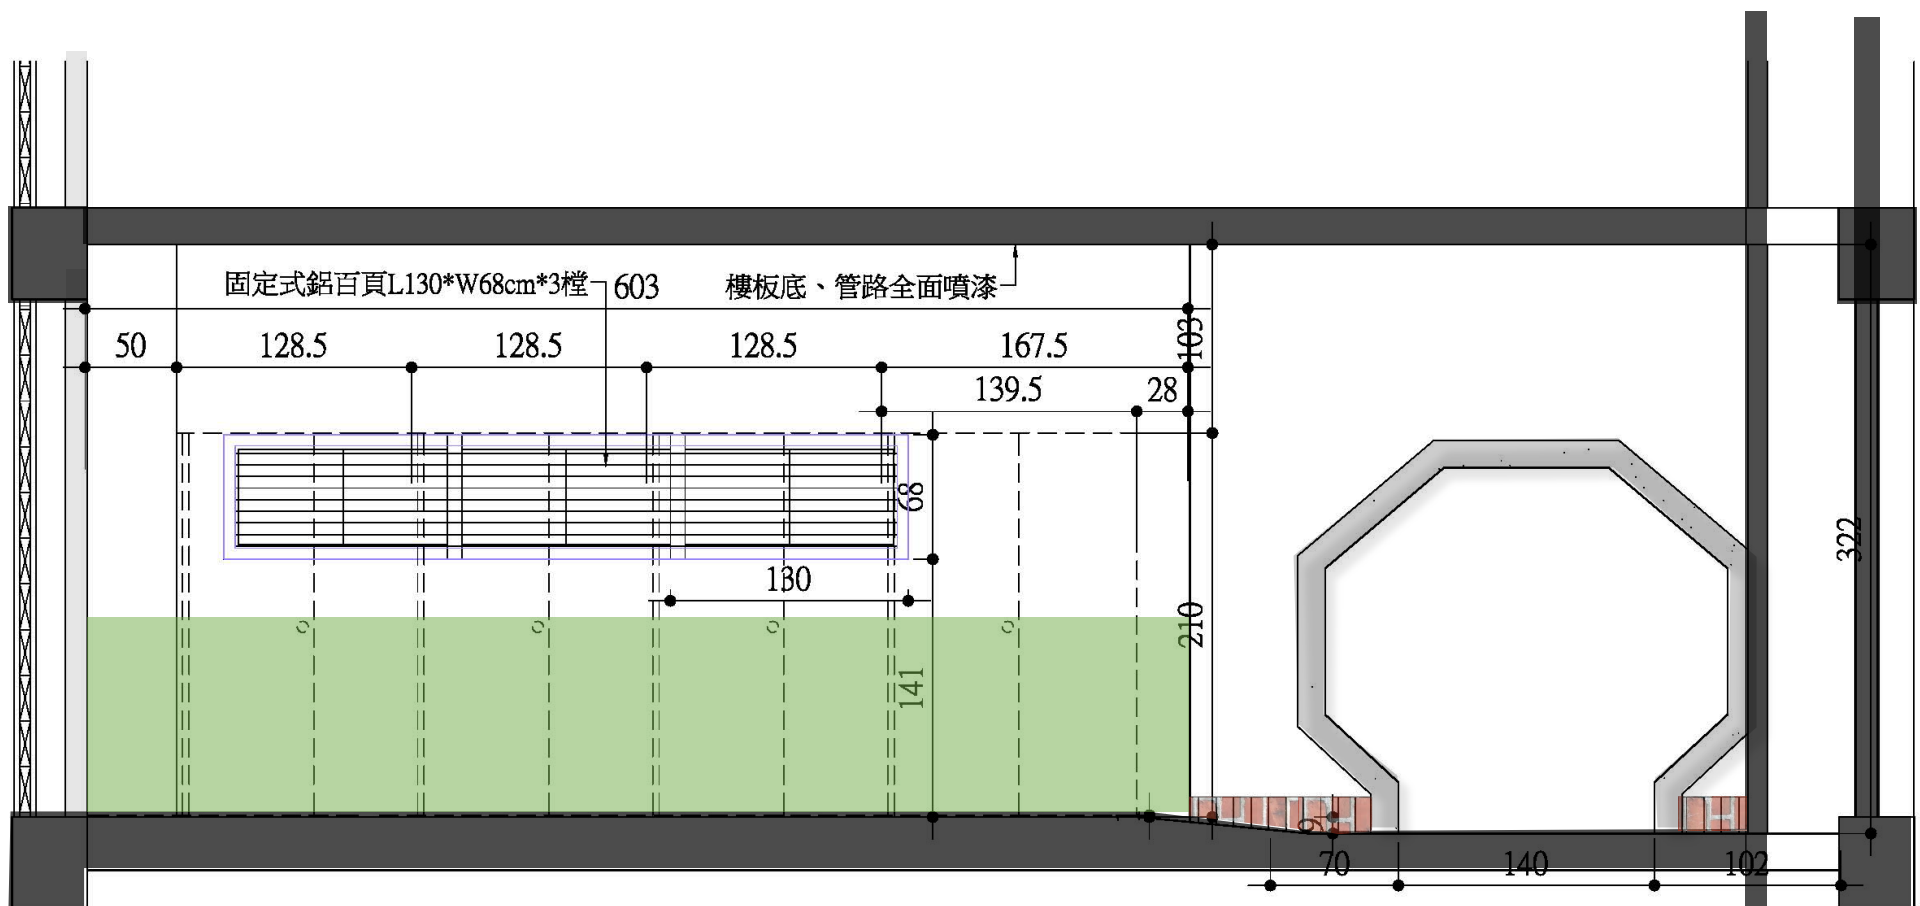


2F北向剖立面圖(改善後)
(竹軒)

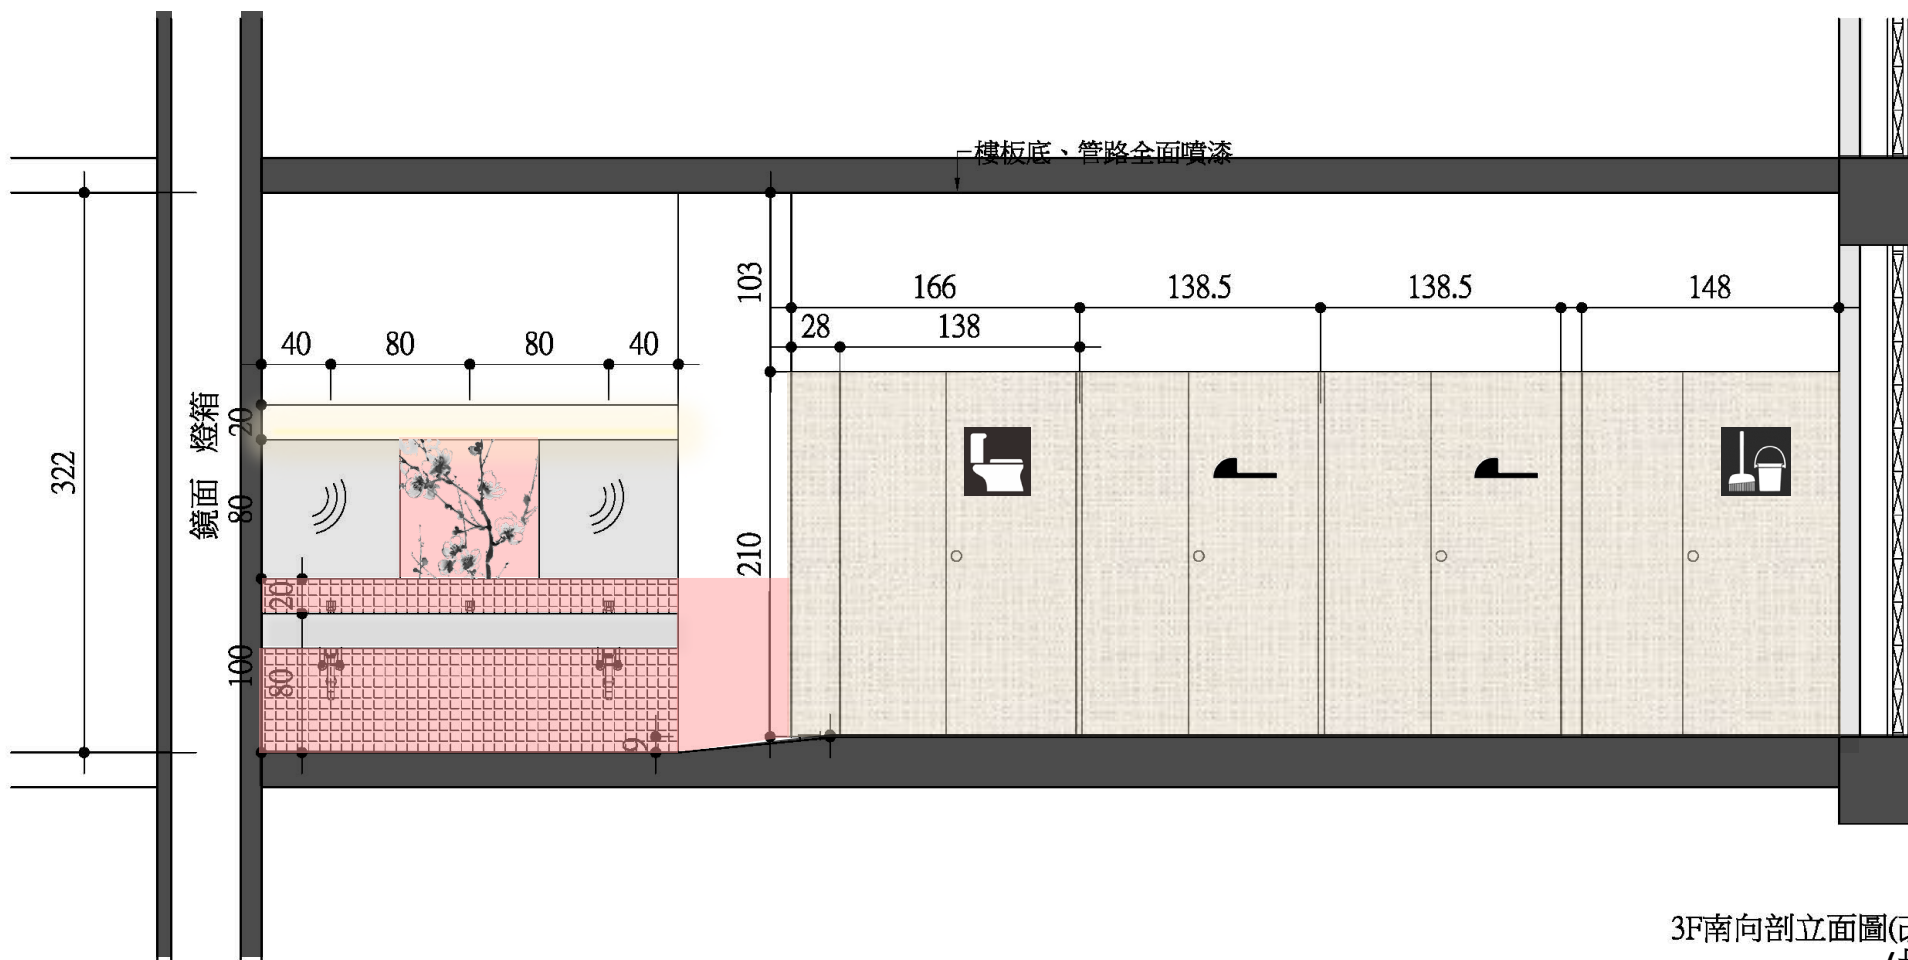


3F南向剖立面圖(改善後)
(梅軒)

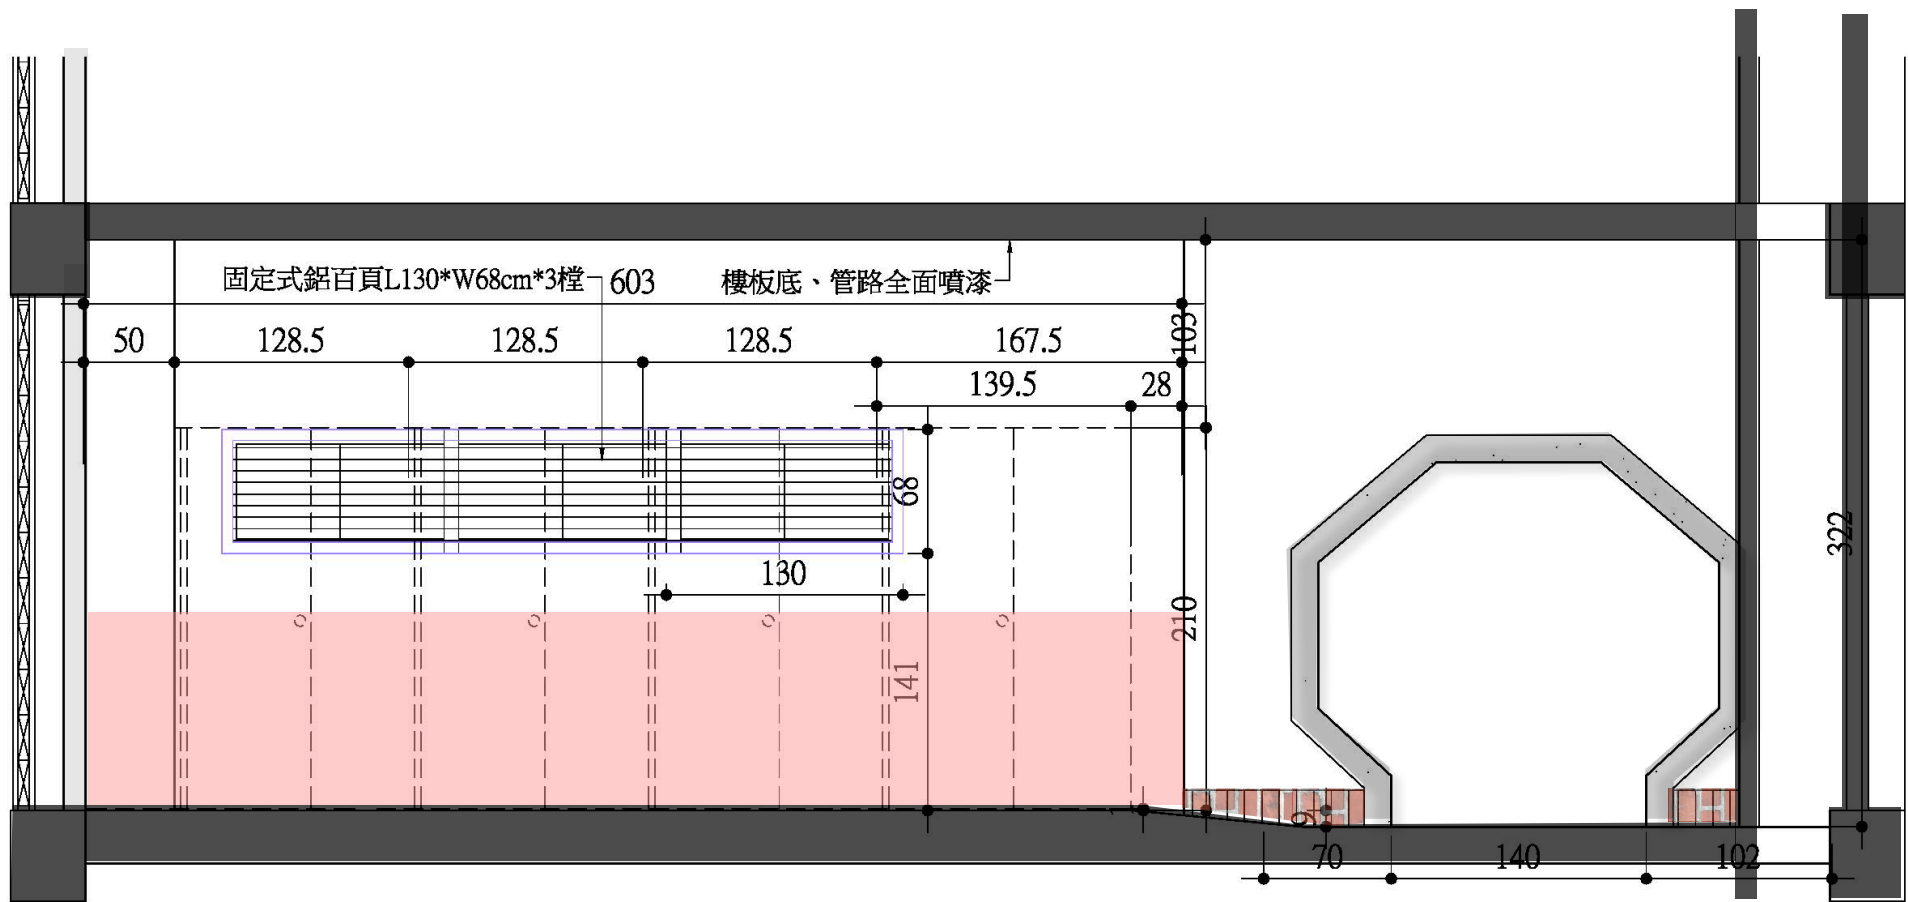


3F北向剖立面圖(改善後)
(梅軒)

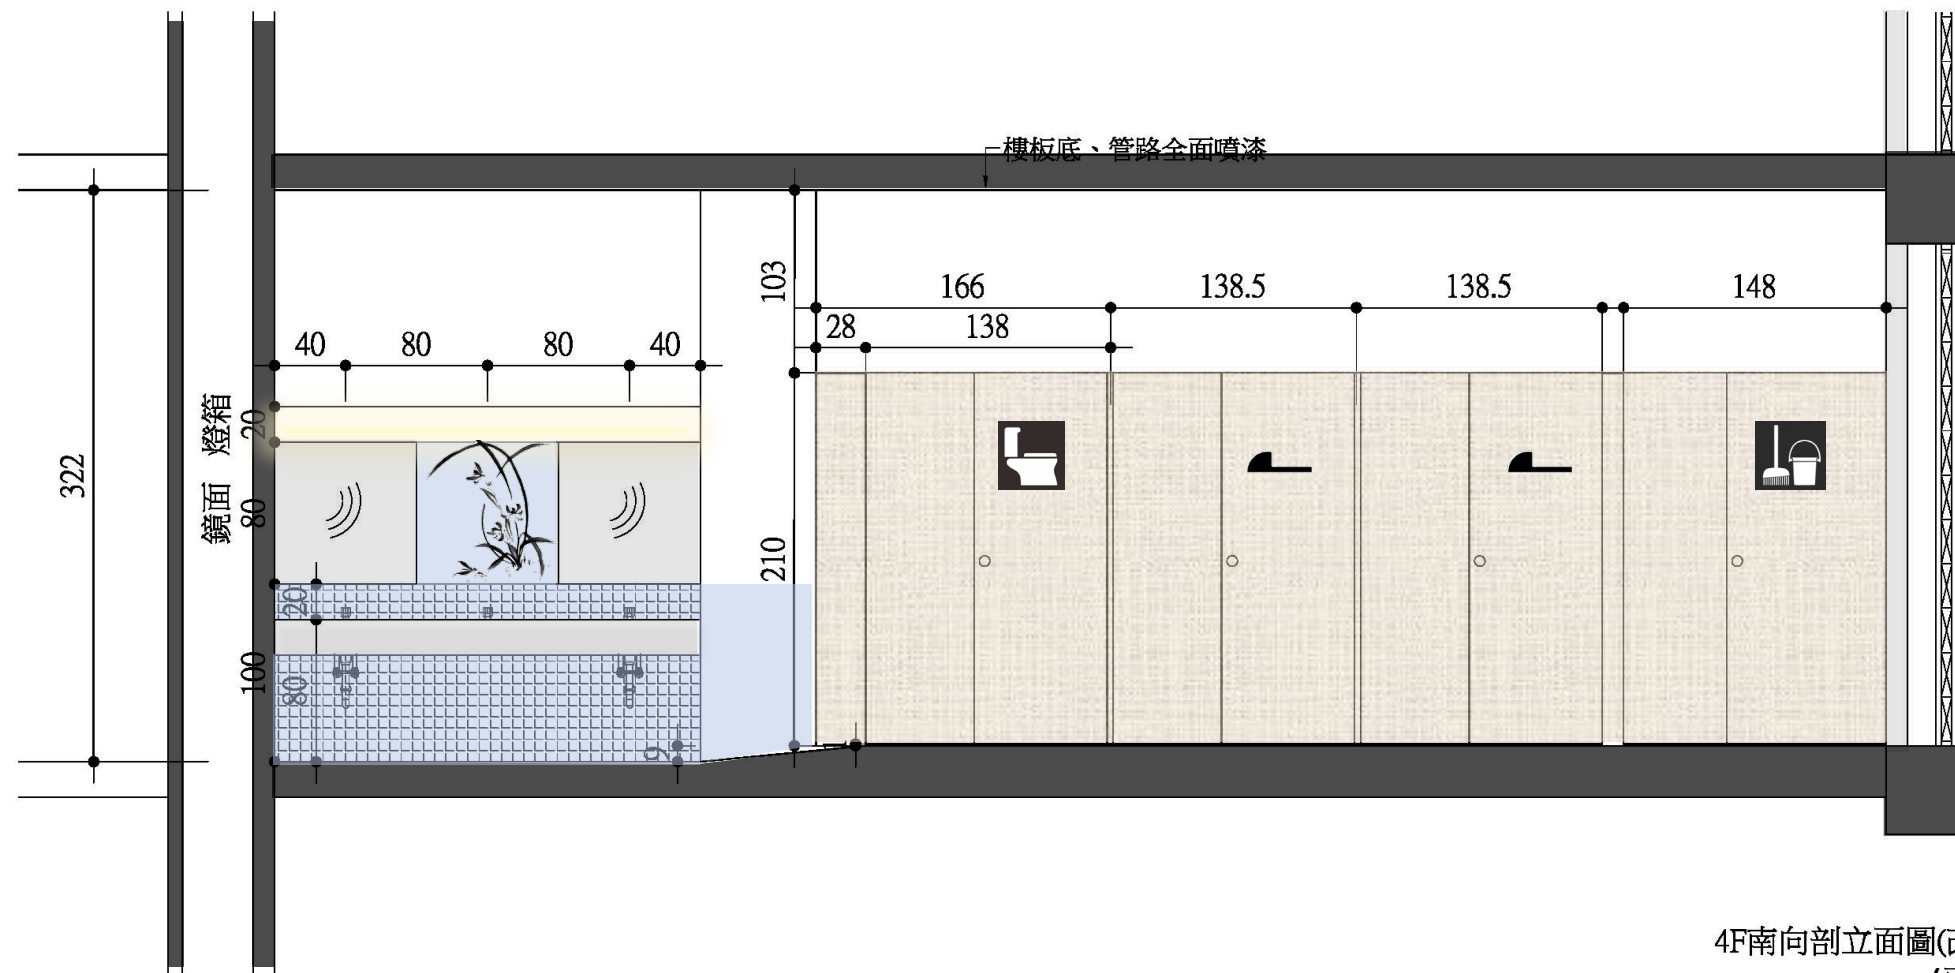


4F南向剖立面圖(改善後)
(蘭軒)

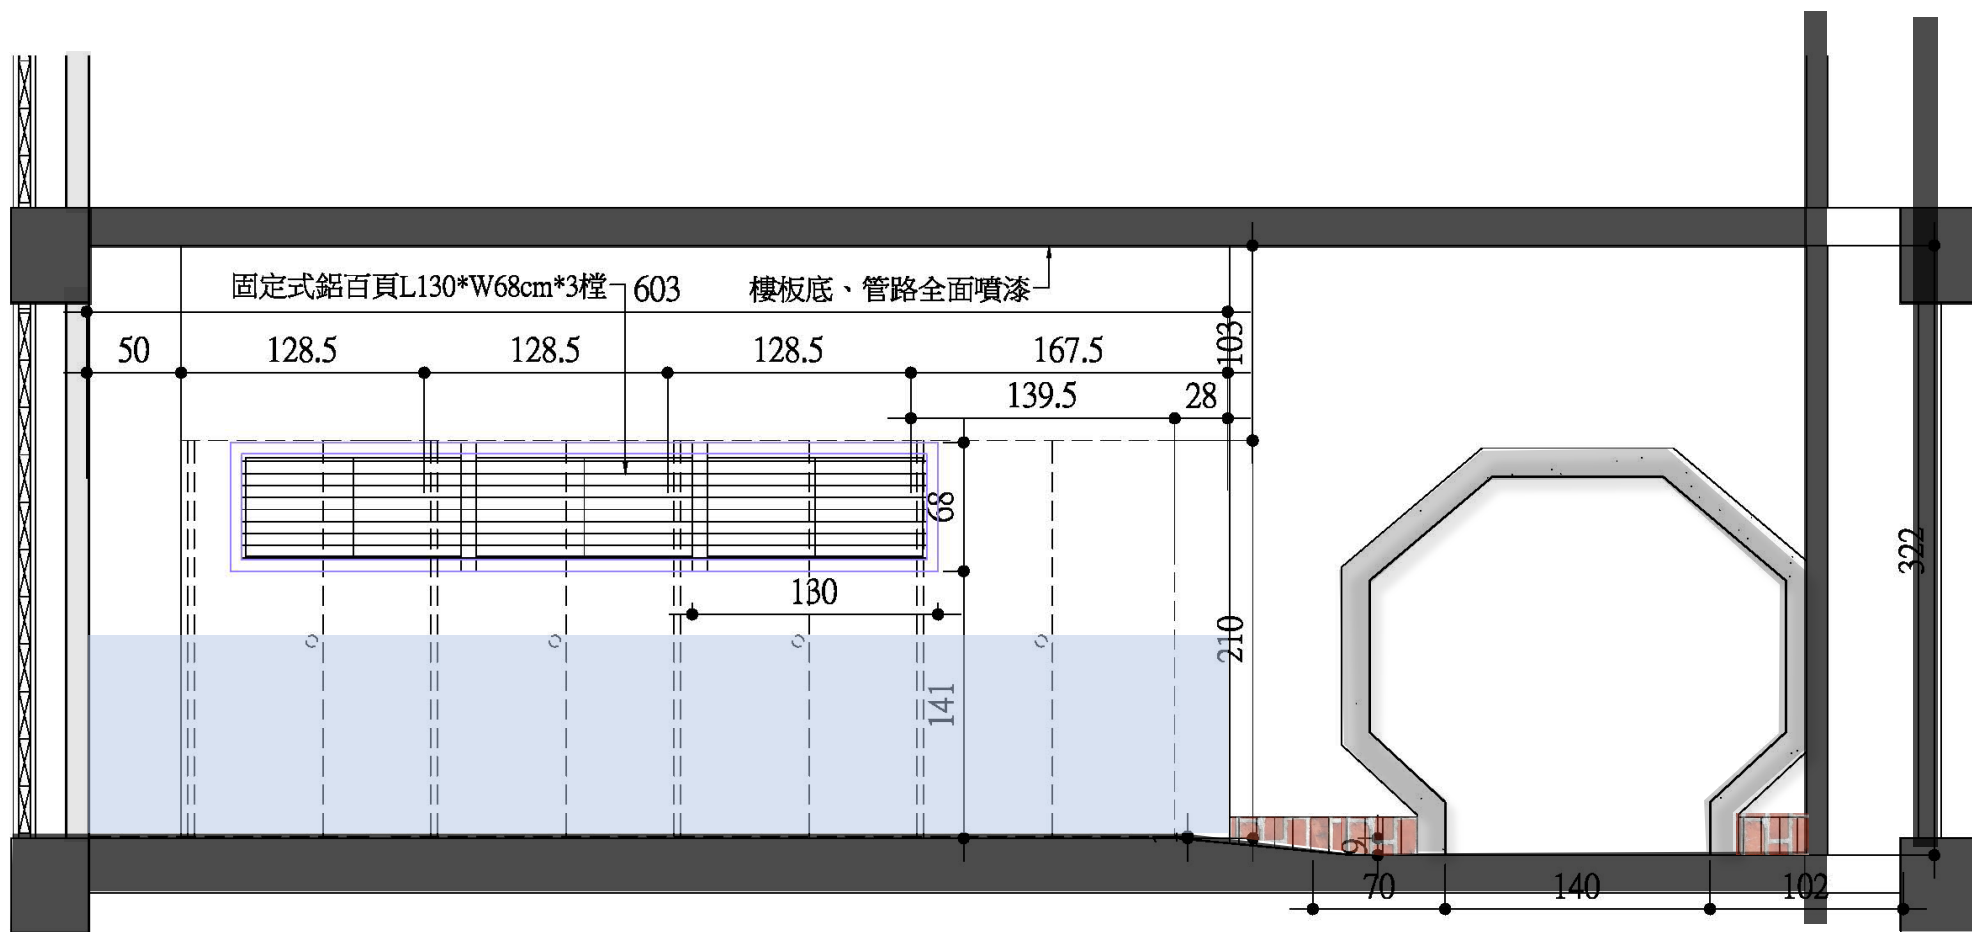


4F北向剖立面圖(改善後)
(蘭軒)

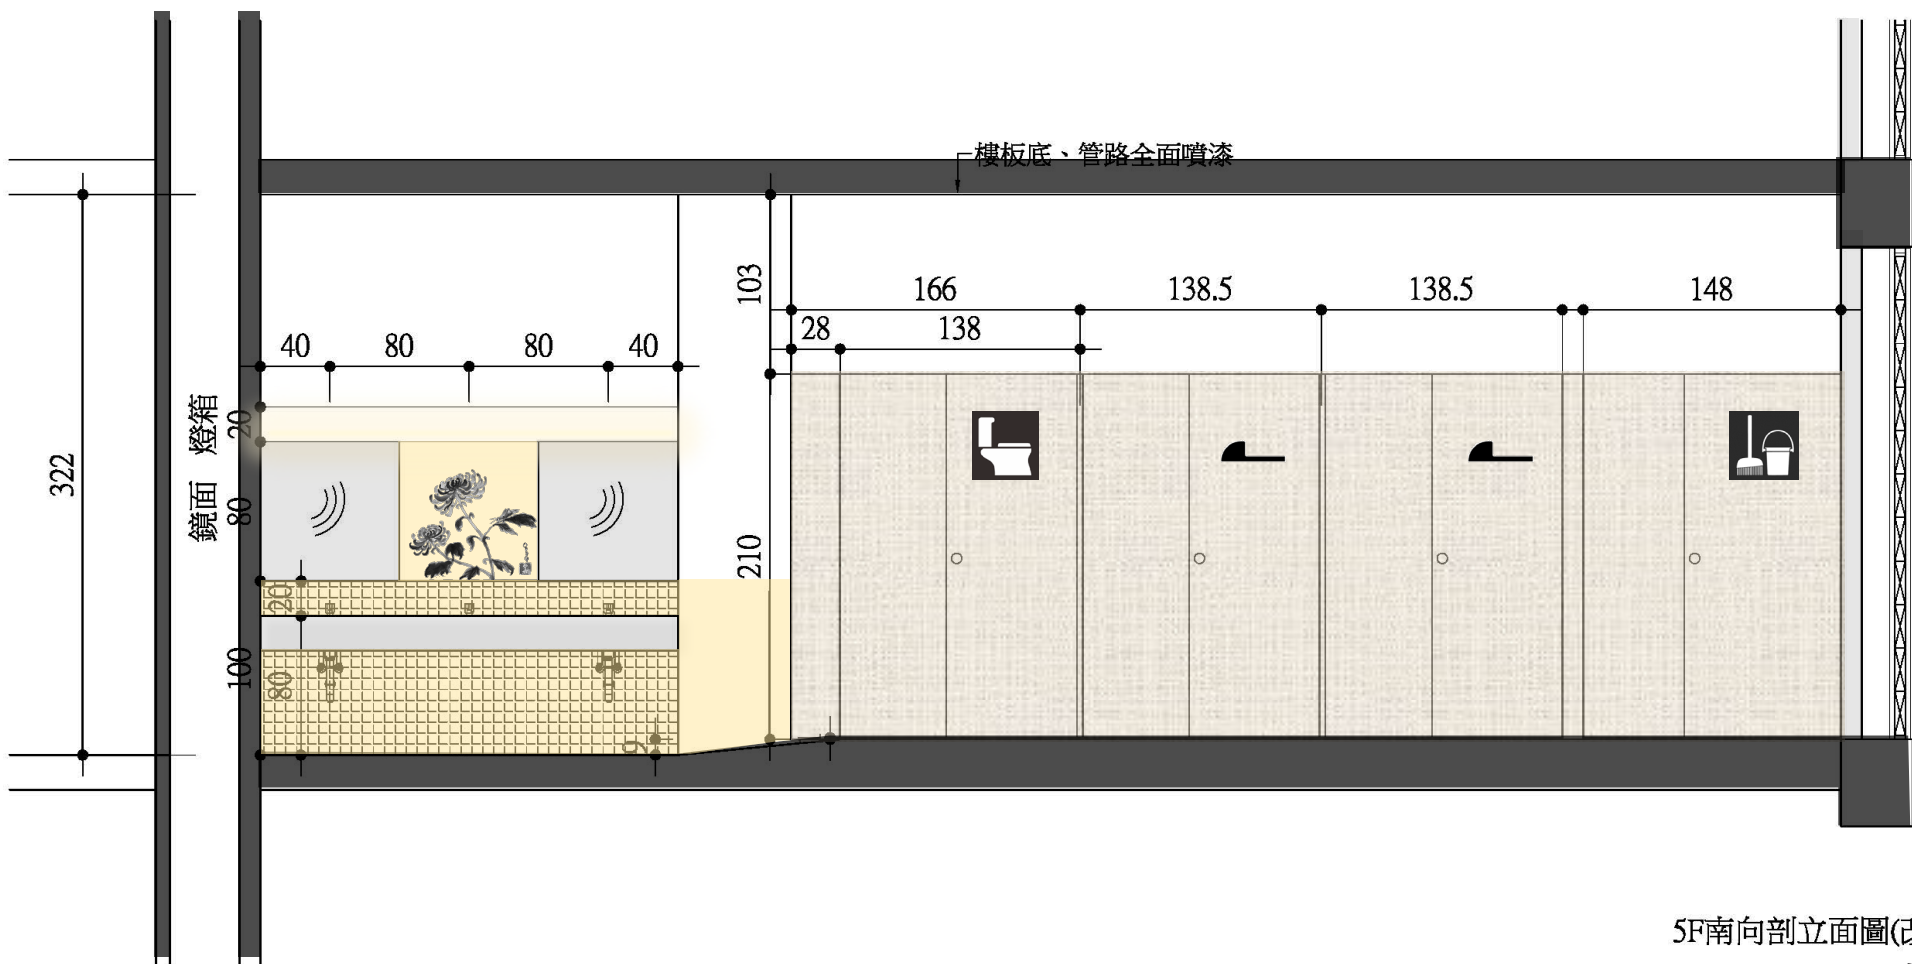

5F南向剖立面圖(改善後)
(菊軒)

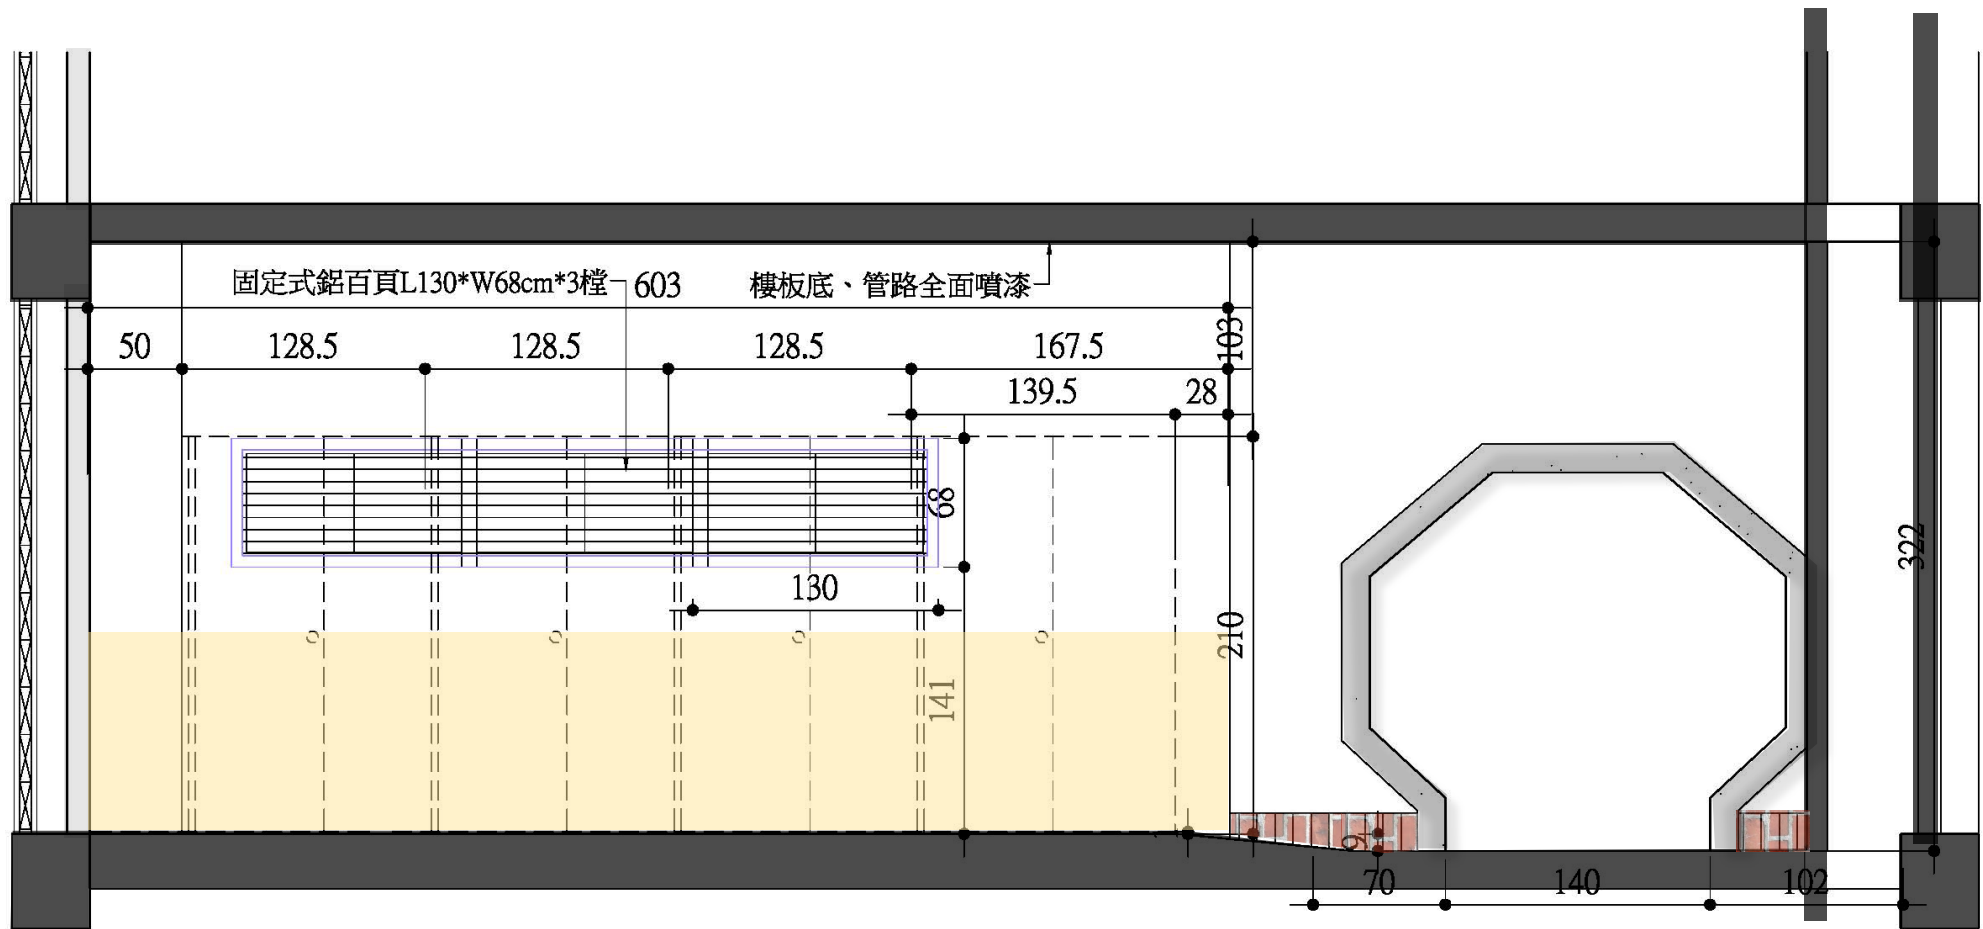

5F北向剖立面圖(改善後)
(菊軒)

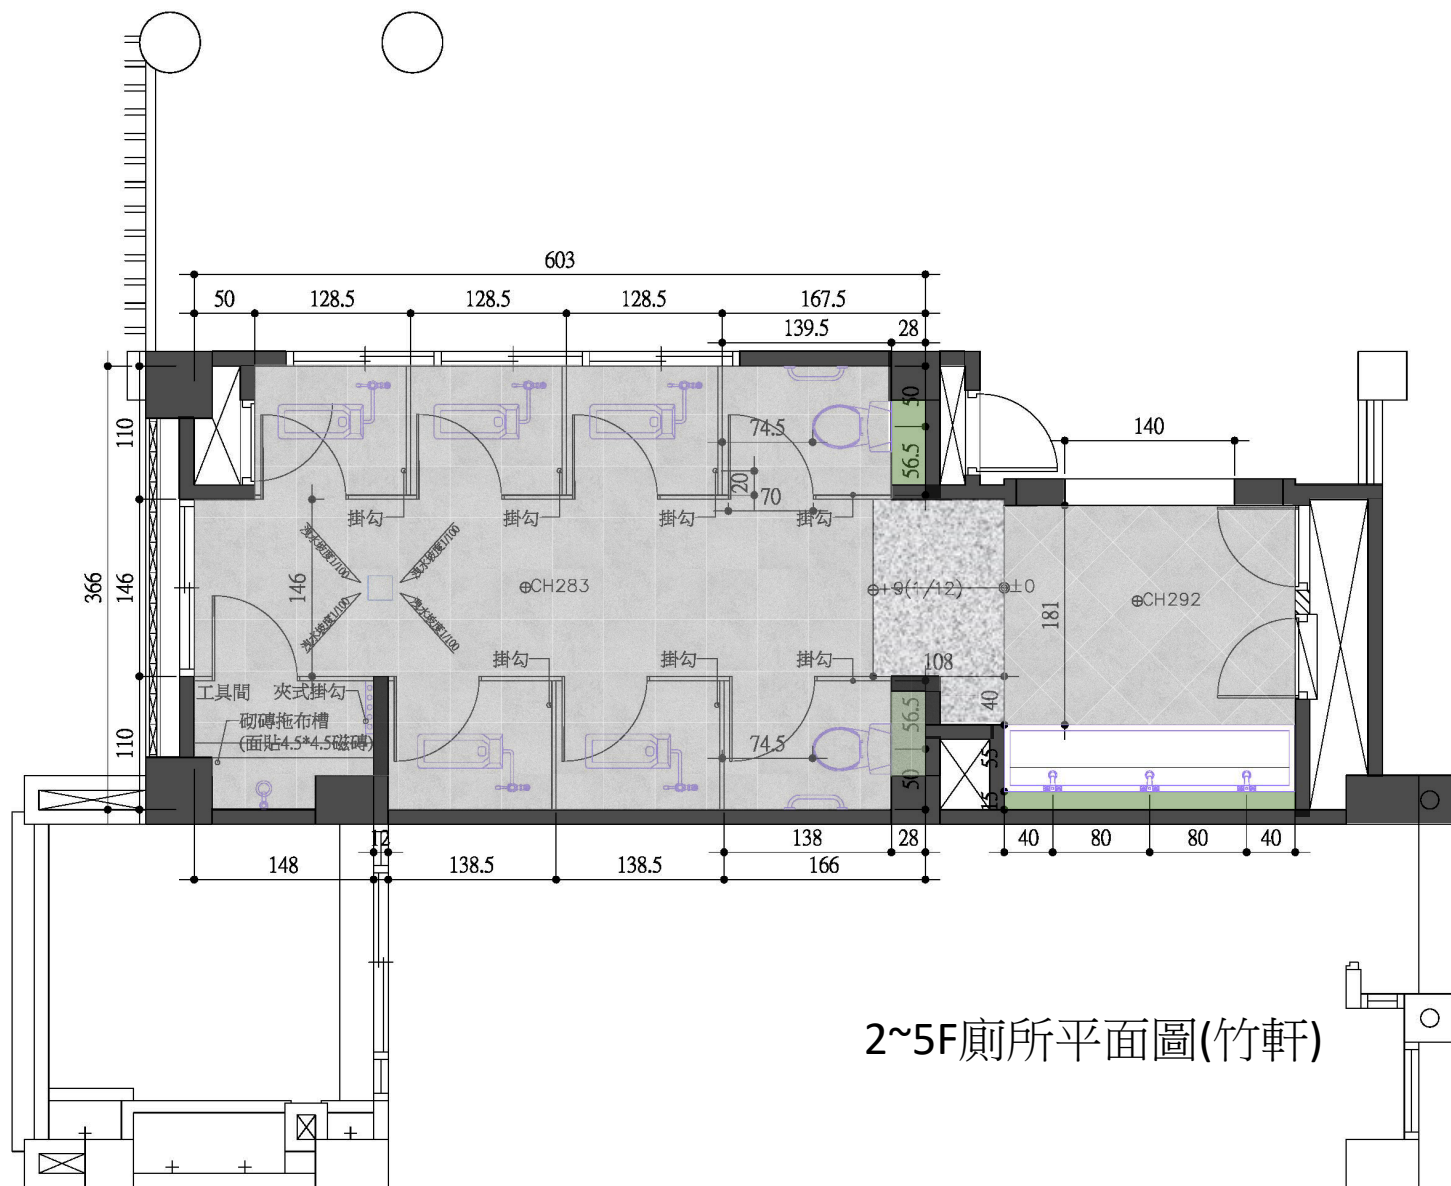

2~5F廁所平面圖(竹軒)

